


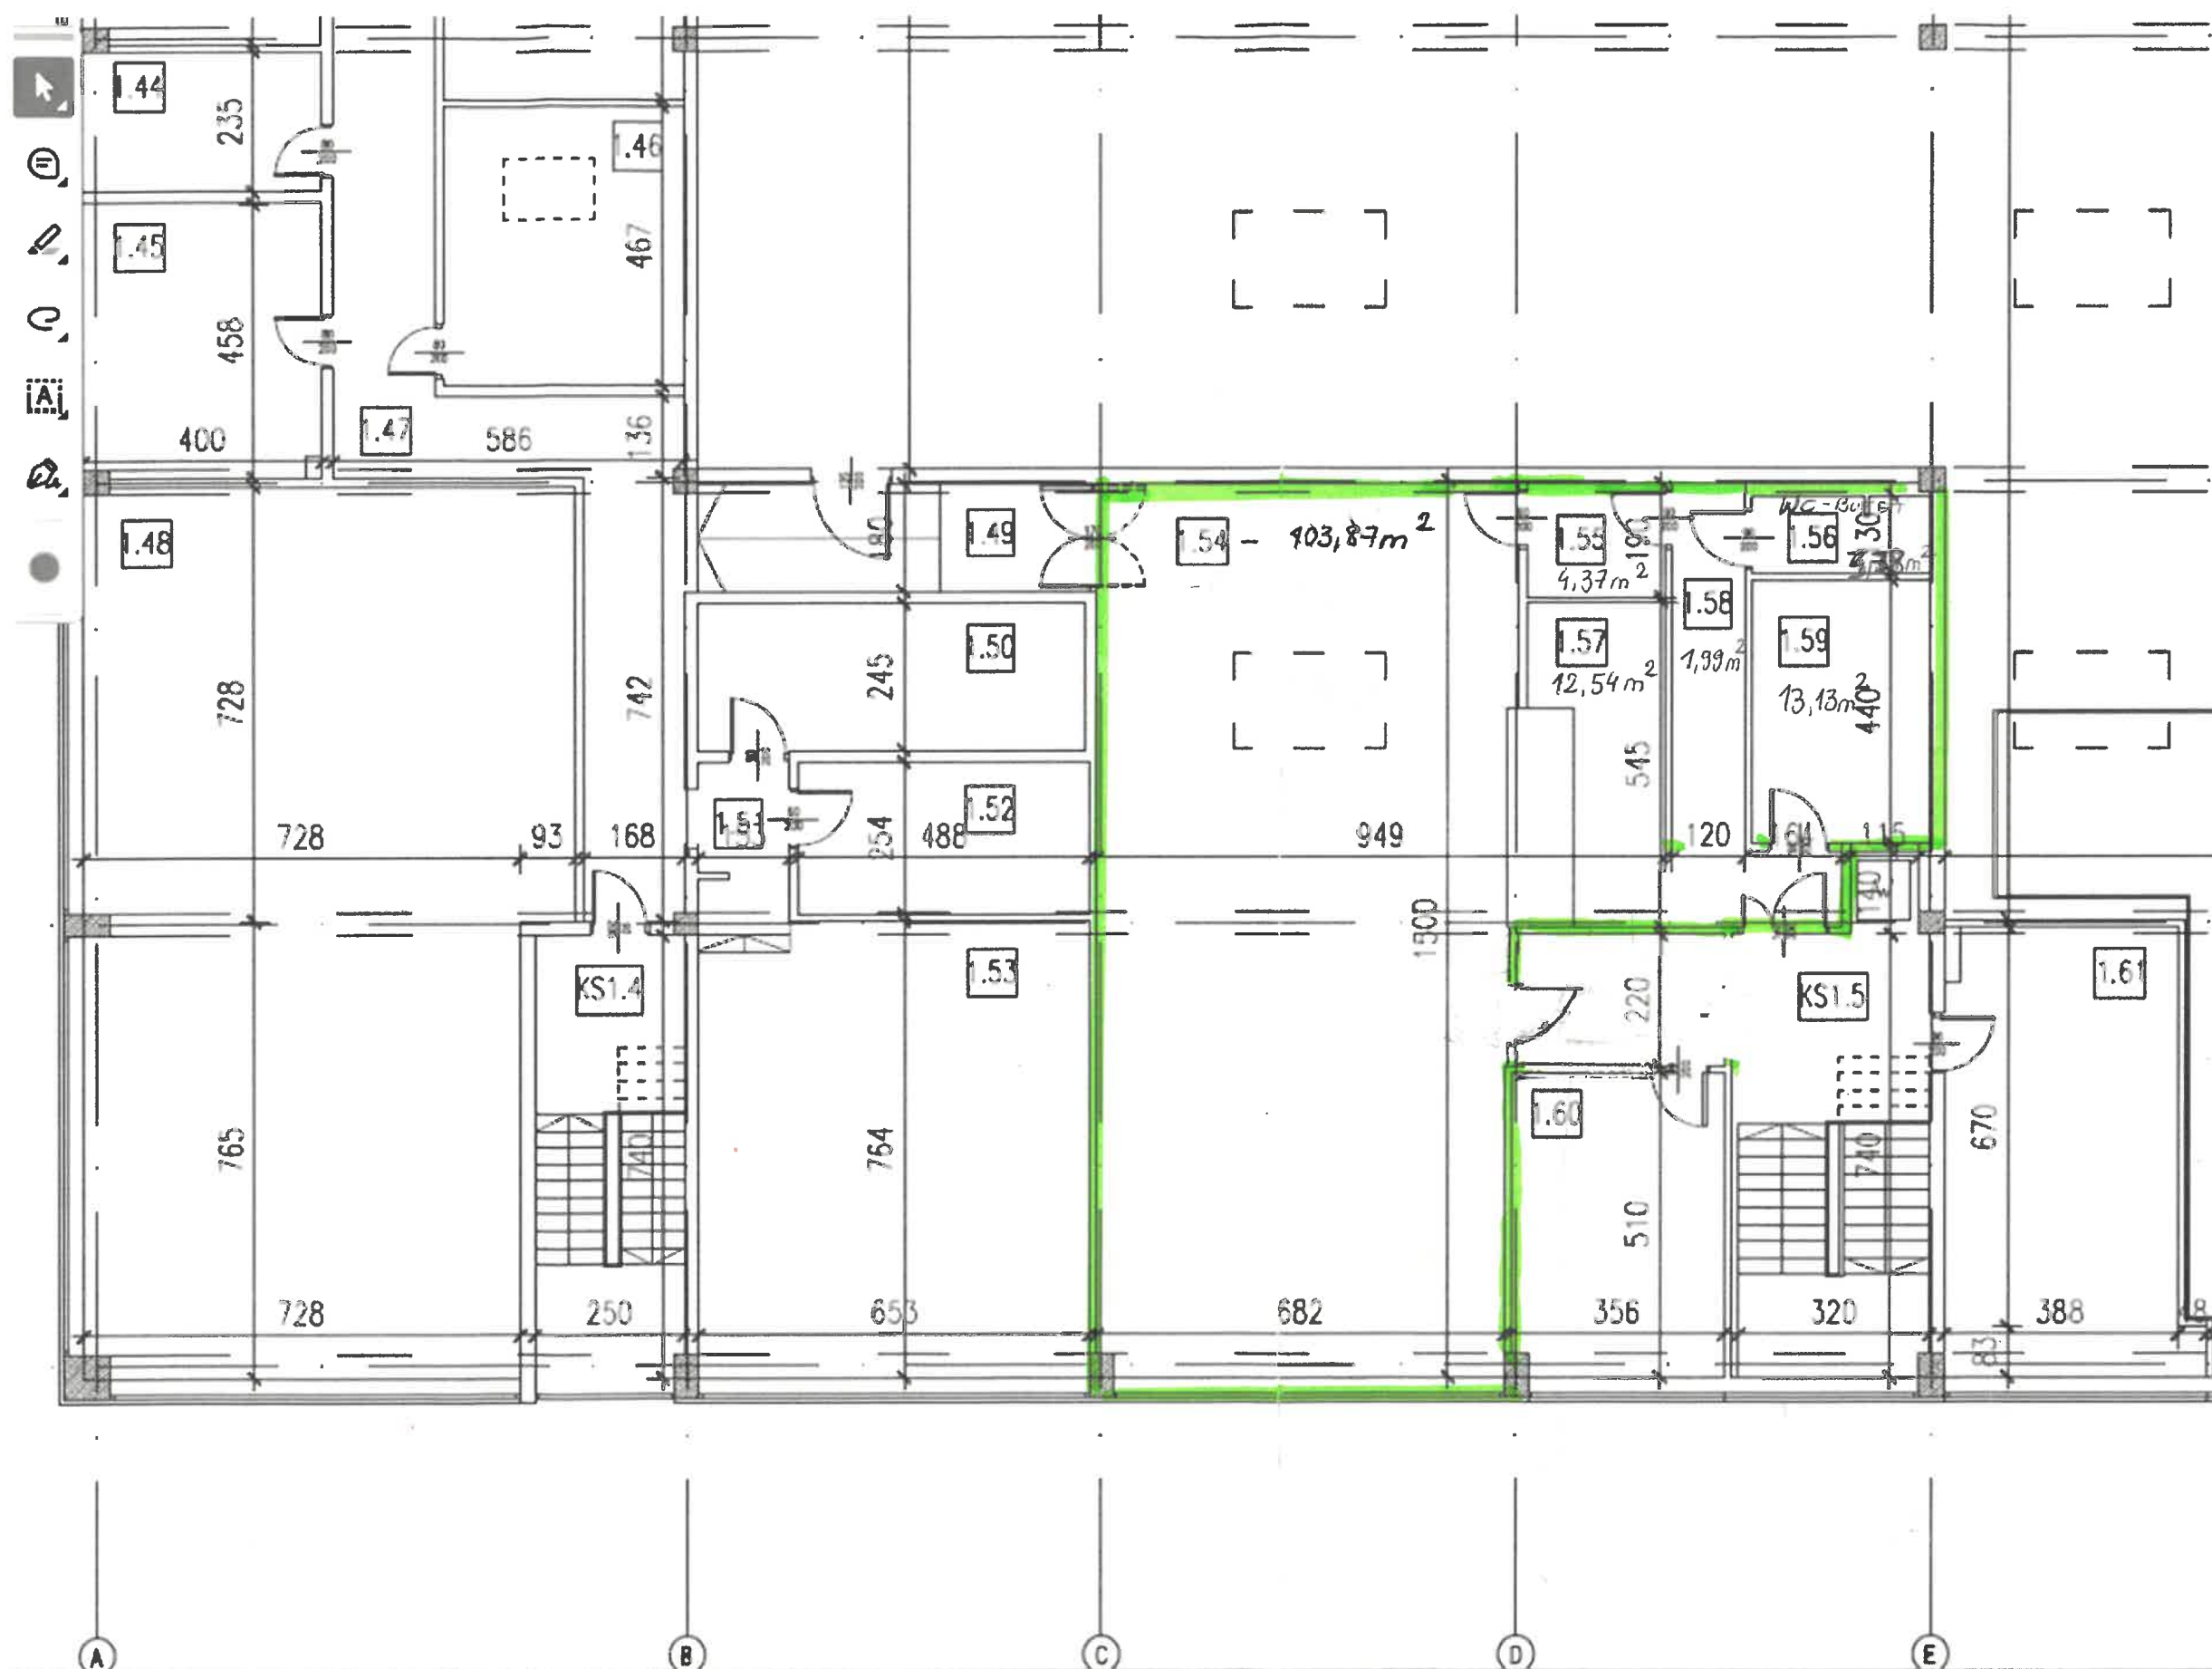

ZESTAWIENIE POMIESZCZEŃ

NR. POM.	RODZAJ POM.	POWIERZCH
POM: 1,54	- STOCÓWKA	103,61 m ²
POM: 1,55	- ZMYWAK	4,37 m ²
POM: 1,56	- WC BUFET	3,78 m ²
POM. 1,58	- LABA-BUFET	12,54 m ²
POM 1,58	KORYTARZ	1,99 m ²
POM 1,59	ZAPLECZE-BUFET	13,13 m ²
RAZEM:		139,68 m ²